




NOTE: DIMENSIONAL SIZES IN LENGTH & HEIGHT MAY VARY

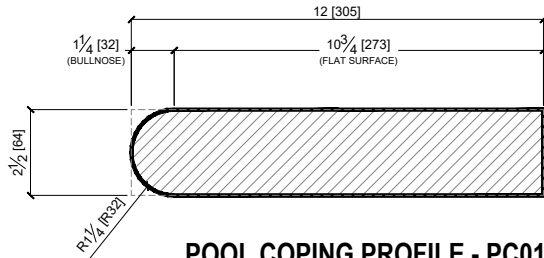


POOL COPING PROFILE - PC01
(W/ BULLNOSE - N.T.S)

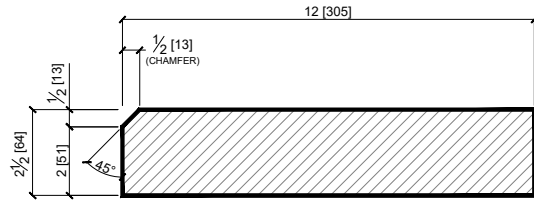


POOL COPING PROFILE - PC05
(W/ 45° CHAMFER - N.T.S)

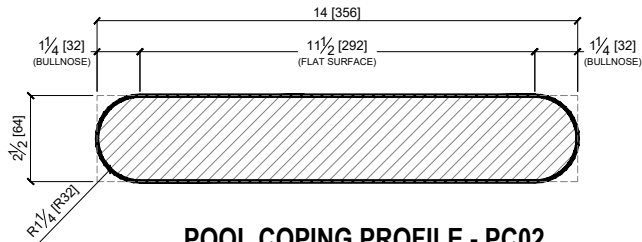


POOL COPING PROFILE - PC02
(W/ DOUBLE BULLNOSE - N.T.S)

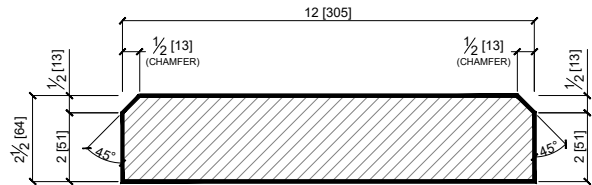


POOL COPING PROFILE - PC06
(W/ DOUBLE 45° CHAMFER - N.T.S)

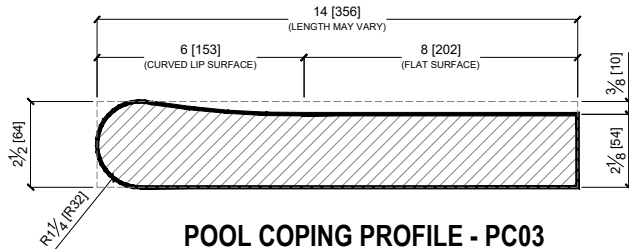


POOL COPING PROFILE - PC03
(W/ CURVED LIP - N.T.S)

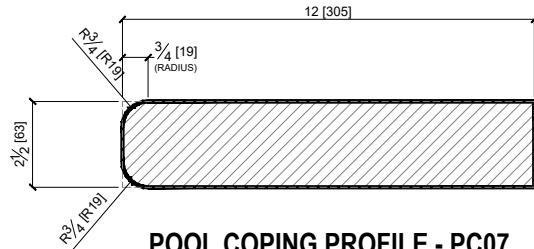

POOL COPING PROFILE - PC07
(W/ RADIUS EDGES - N.T.S)

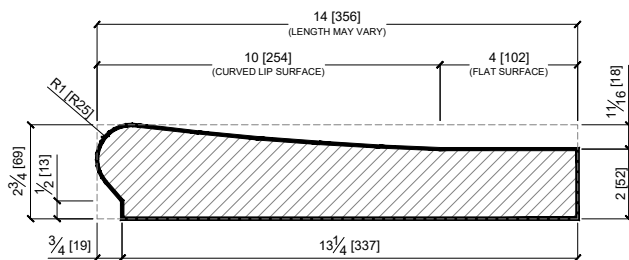

POOL COPING PROFILE - PC04
(W/ CURVED LIP - N.T.S)

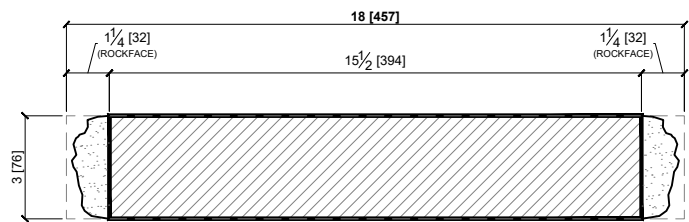

POOL COPING PROFILE - PC08
(W/ DOUBLE ROCK FACE - N.T.S)

STONE FABRICATOR: **OLD WORLD STONE LTD.**
1151 HERITAGE ROAD, BURLINGTON, ONTARIO L7L 4Y1
TEL. (905) 332-5547 FAX. (905) 332-6068
e-mail dave@oldworldstone.com
WEB SITE www.oldworldstone.com

RESTORATION CONTRACTOR:

Project Title:
OLD WORLD STONE LTD.

STANDARD STONE
PROFILES

Drawing Title:
STANDARD POOL COPINGS
-POOL COPING W/BULLNOSE
-PC01 & "PC02"
-POOL COPING W/CURVED LIP
-PC03 & "PC04"
-POOL COPING W/CHAMFERS
-PC05 & "PC06"
-POOL COPING W/RADIUS
-PC07
-POOL COPING W/ROCKFACE
-PC08

Revisions	
NO	REV.
01	5/17/17

Dwg. No:
SD1
Design:
Drawn: T.C
Scale: N.T.S
Date: May 17, 2017